



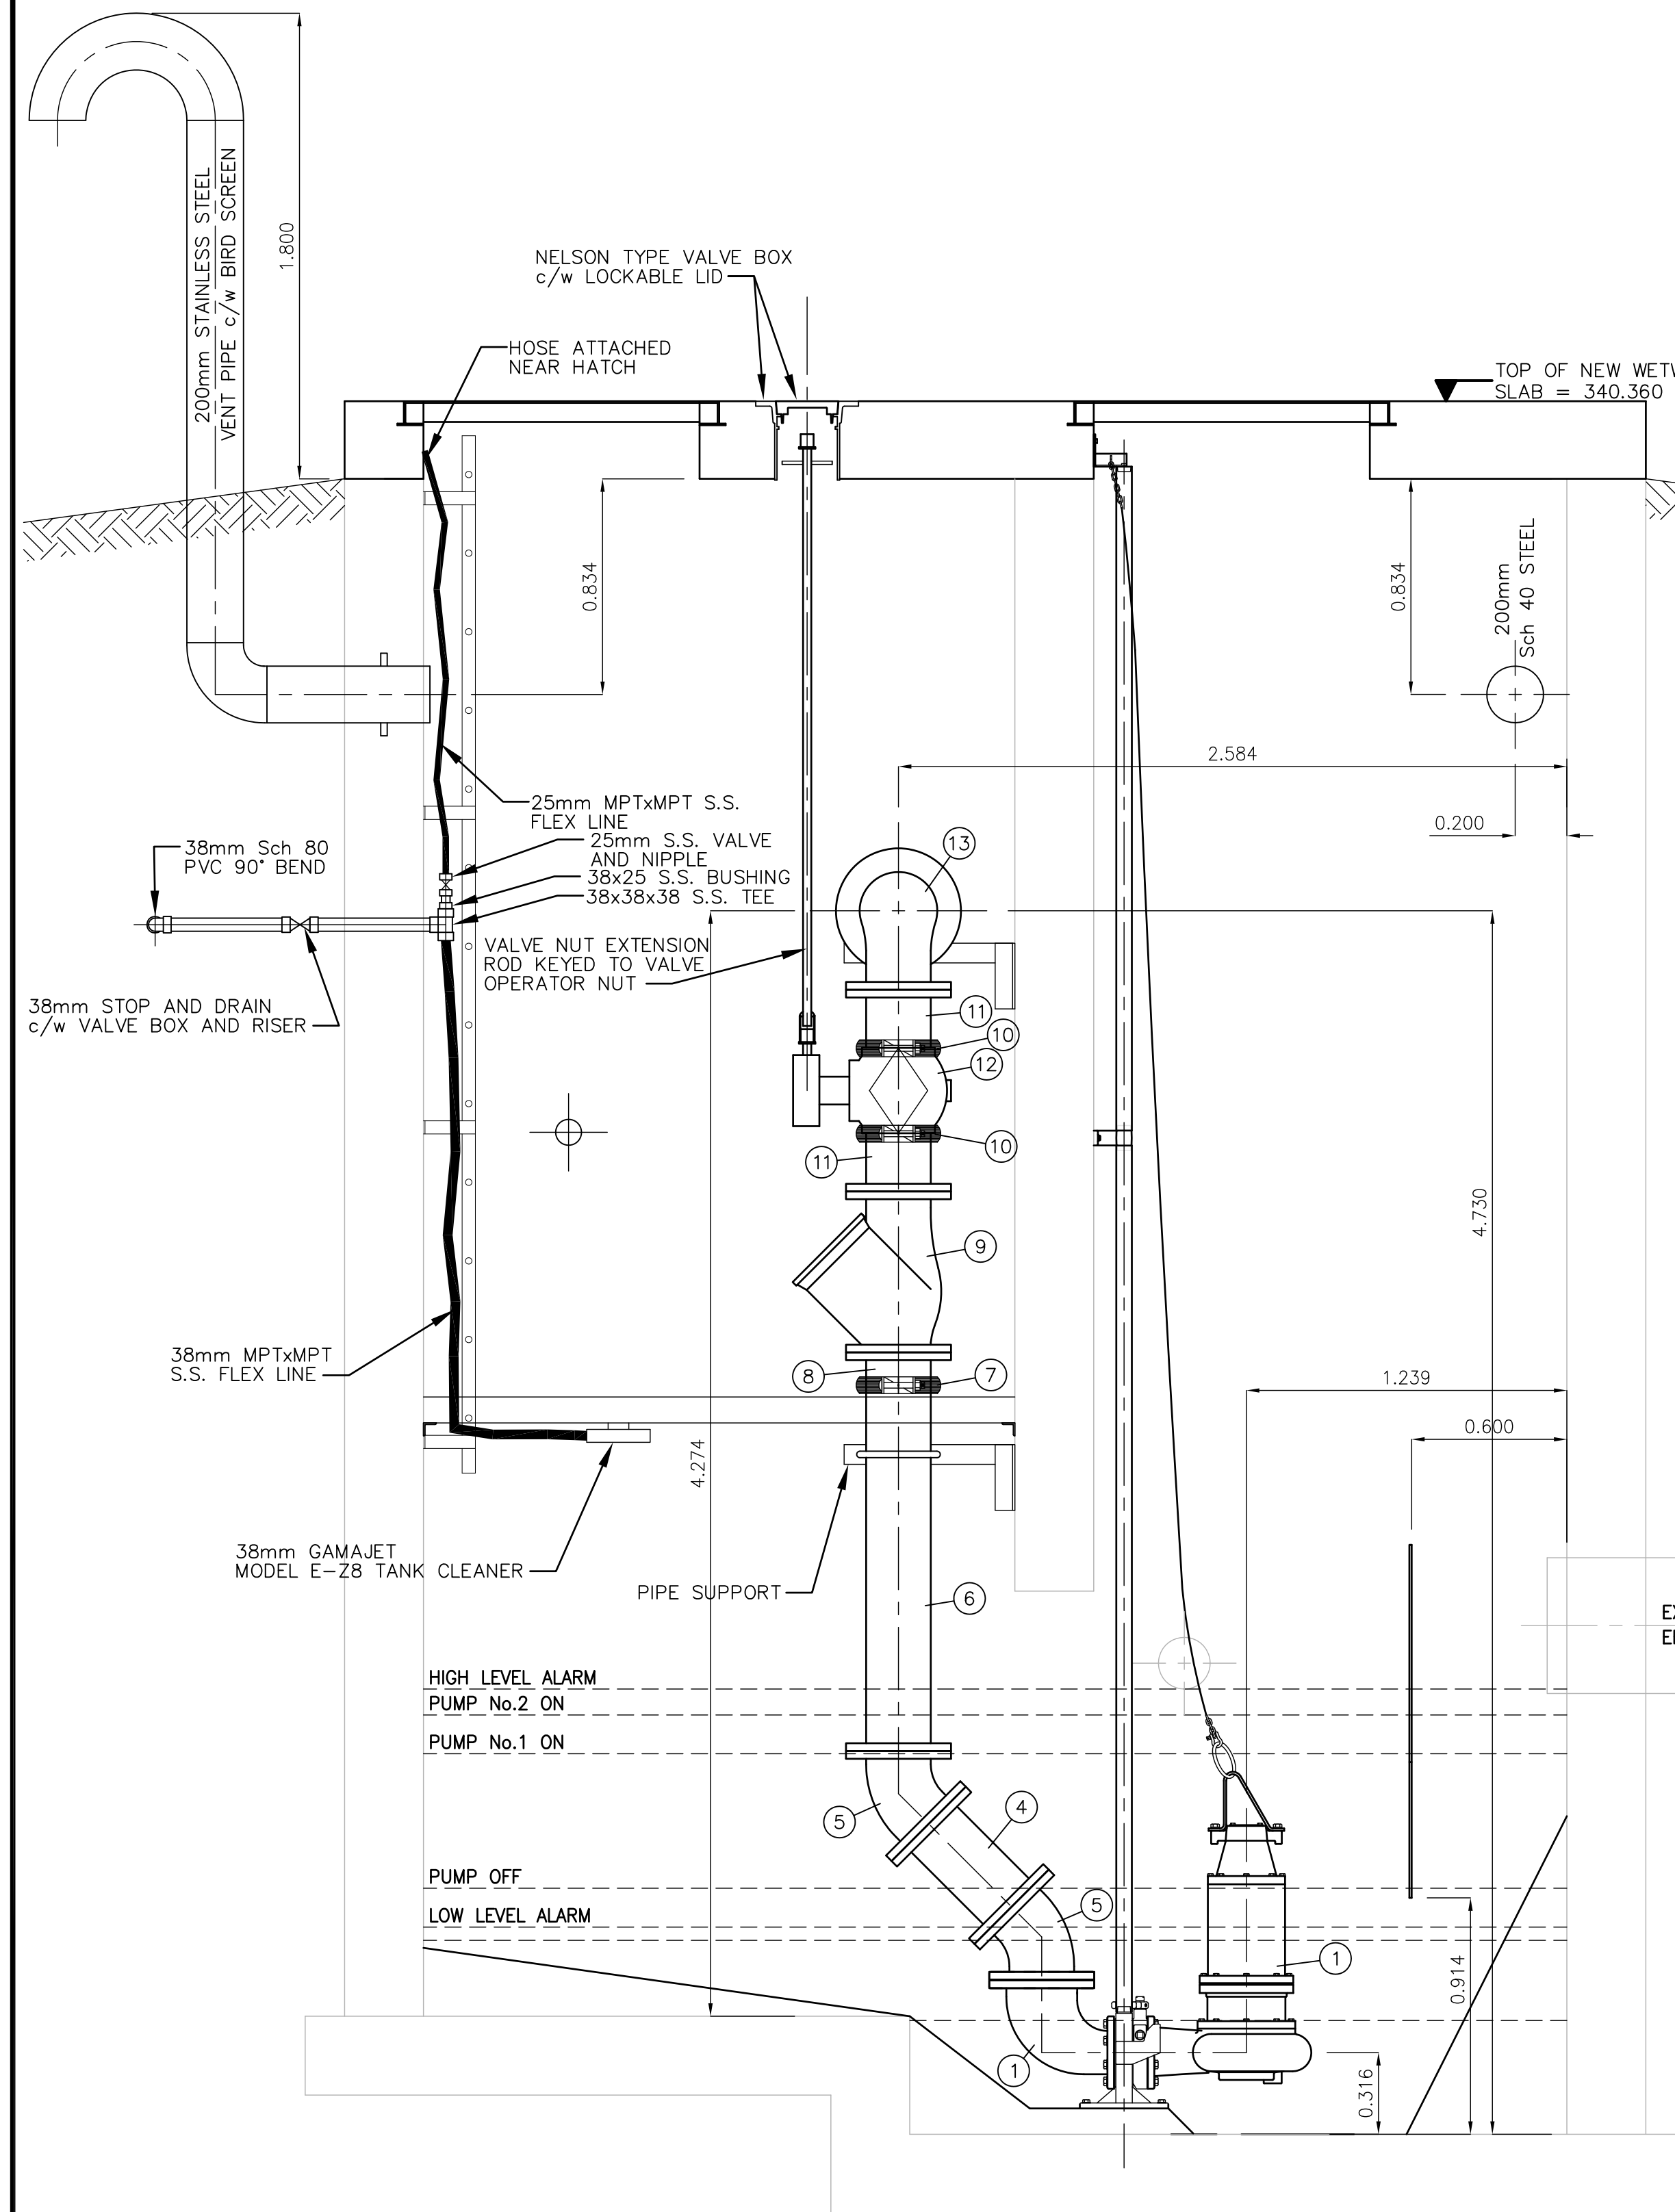

WETWELL PIPING SECTION A-A
SCALE 1:20

SEE STRUCTURAL DRAWINGS FOR DIMENSIONS
AND DETAILS OF WALLS/SLABS Etc.
SEE ELECTRICAL DRAWINGS FOR CONDUIT/
PULL BOX LOCATIONS

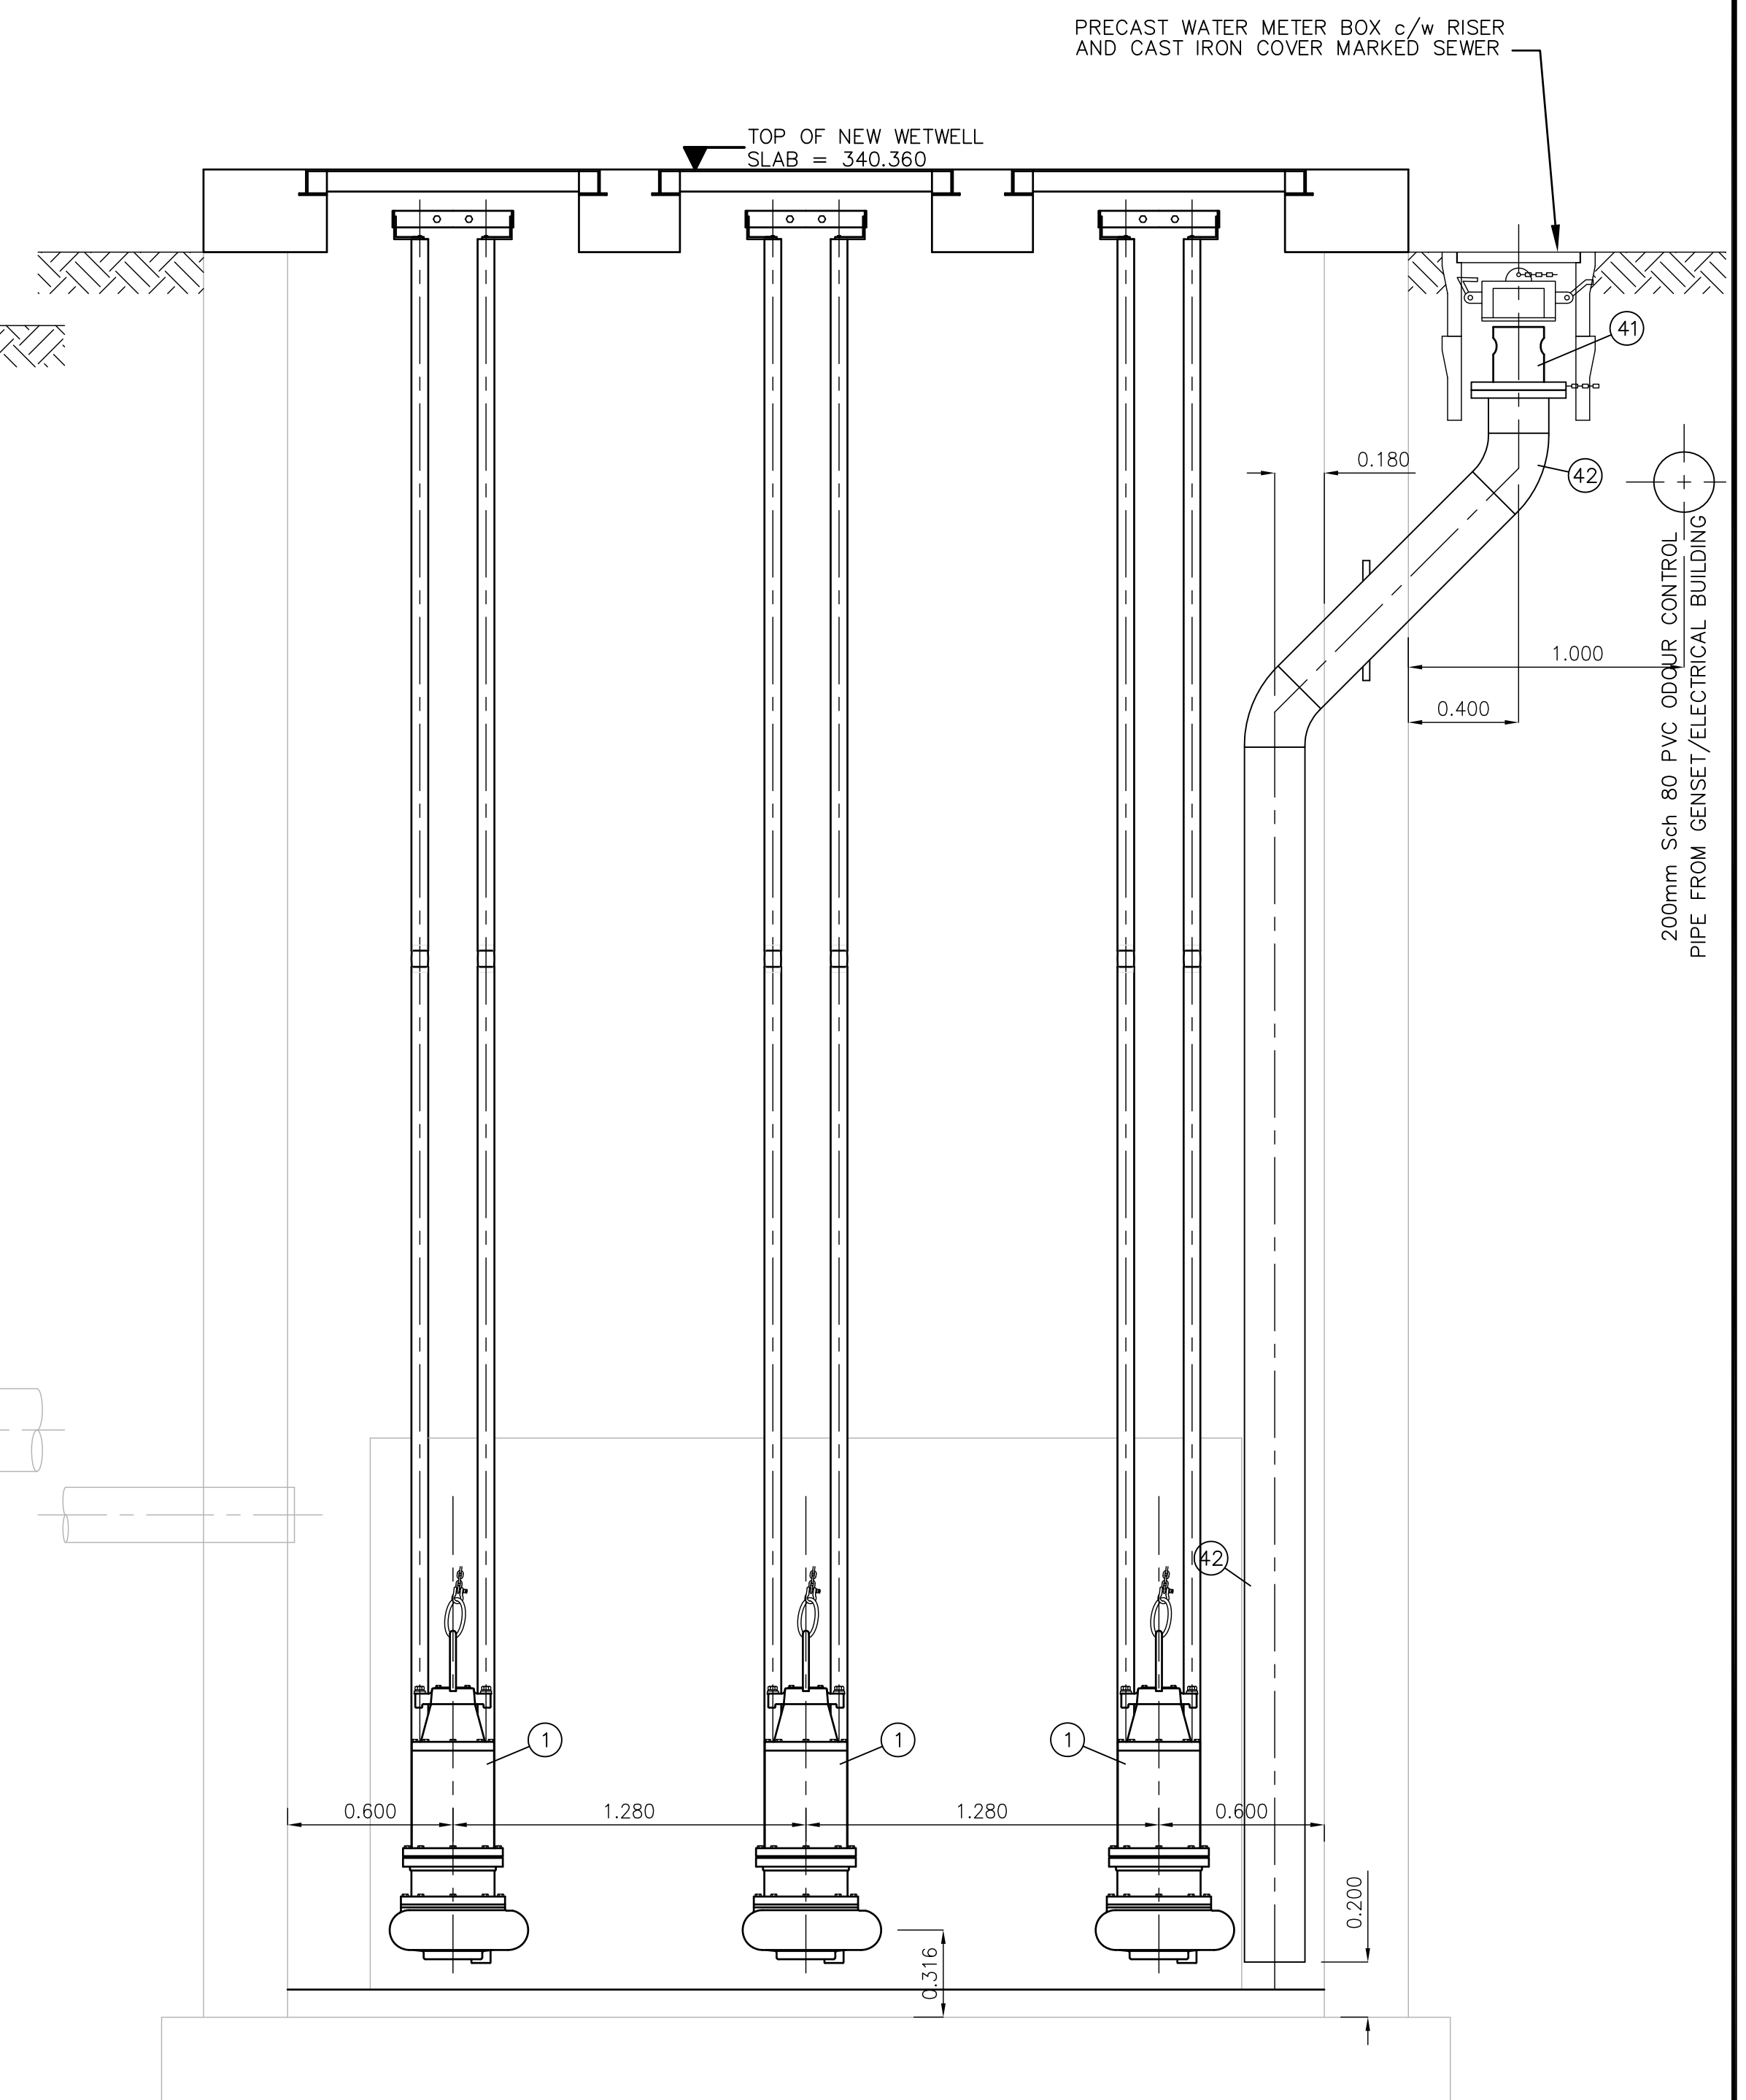

WETWELL PIPING SECTION B-B
SCALE 1:20



REVISIONS	ISSUE	DATE	DR'N	CH'D	APPROVED	DESCRIPTION	APPROVED FOR CONSTRUCTION	DATE
3	2009/12/08	DEM	RBF	RBF		RECORD OF CONSTRUCTION		
2	2009/04/17	DEM	RBF	RBF		ISSUED FOR CONSTRUCTION - PUMP REVISIONS		
1	2009/02/13	DEM	RBF	RBF		ISSUED FOR TENDER		

ENGINEER
DATE:

SCALE: HORIZ. 1:20	VERT. 1:20
DRAWN BY DEM	FIELD BOOK
DESIGN BY RBF	
DATE: 2008/06/09	
DRAWING No.: LS05	
SHEET No.: 1 OF 1	

CITY OF PENTICTON
ENGINEERING DEPARTMENT
LEE AVENUE LIFTSTATION
PIPING - SECTIONS